

①. CONNECTING ADJACENT LAYERS OF WIRE MESH


②. WIRE MESH INSTALLATION ON BUILDING


③. BONDING METAL OBJECT PENETRATING WIRE MESH SHIELD WALL

④. BONDING AT WINDOW AND DOOR FRAMES

⑤. MAINTAINING SHIELD INTEGRITY AROUND GARAGE DOOR OPENING

⑥. PENETRATION OF TELEPHONE LINE WIRING THROUGH WIRE MESH SHIELD WALL

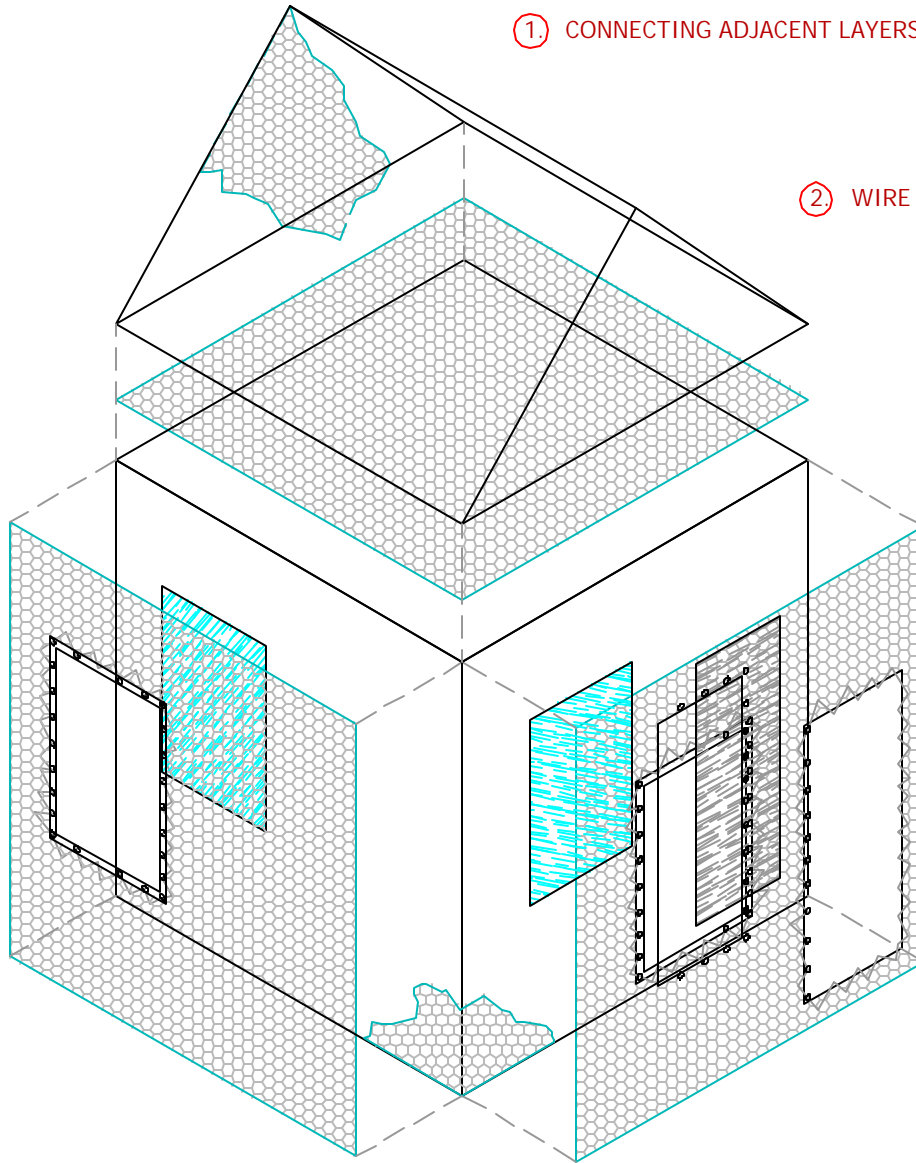

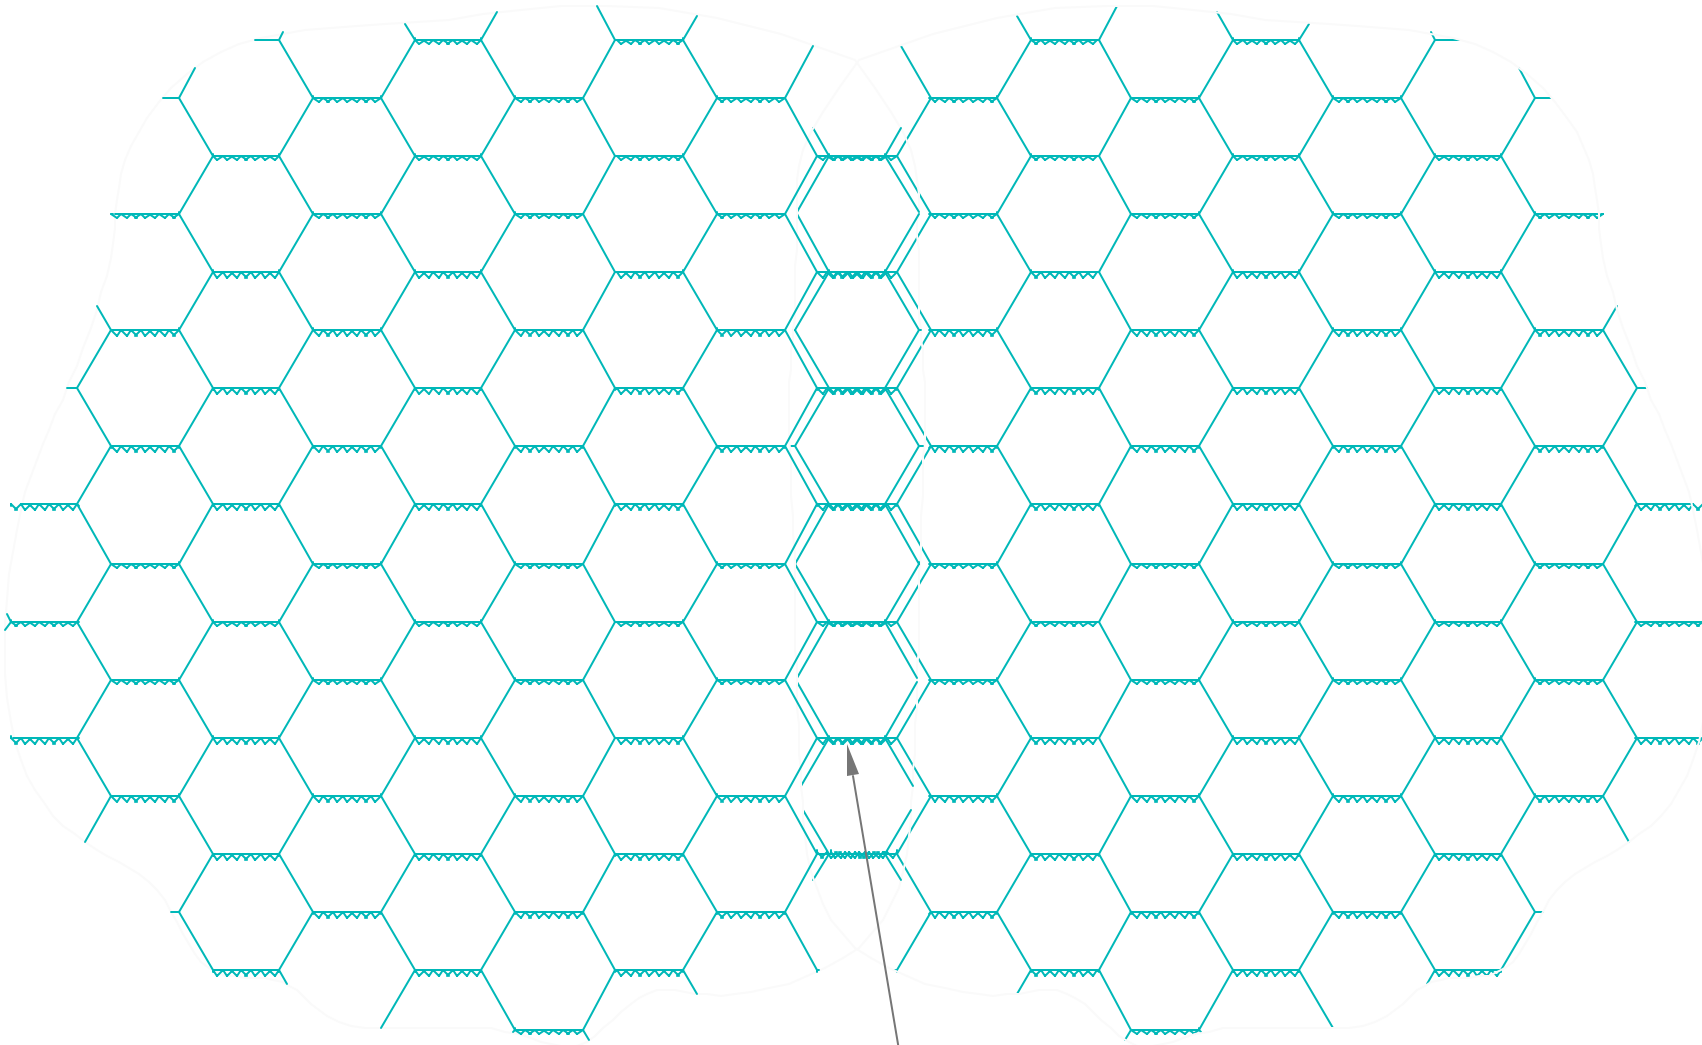

ADJACENT MESH PANELS ARE OVERLAPPED ONE CELL WIDTH

JOINTS TO BE SOLDERED WITH 60/40 ROSIN CORE ELECTRICAL SOLDER EVERY FOOT,  
OR CLAMPED WITH GALVANIZED CLIPS

**HATFIELD & DAWSON**  
CONSULTING ENGINEERS

SIX DRAWINGS SHOWING  
THE SHIELDING OF A BUILDING  
WITH WIRE MESH

DRAWING NO.


1

DRAWN BY: BOB ALLEN  
FILE: GS\_install.dwg  
DATE: AUG 2002

CONNECTING ADJACENT LAYERS  
OF WIRE MESH

NORMAL CHICKEN WIRE MESH (TYPE USED FOR STUCCO WALLS) USED THROUGHOUT BUILDING

ALL WIRE MESH BOUNDARIES ARE OVERLAPPED AND ELECTRICALLY BONDED AT 1ft INTERVALS

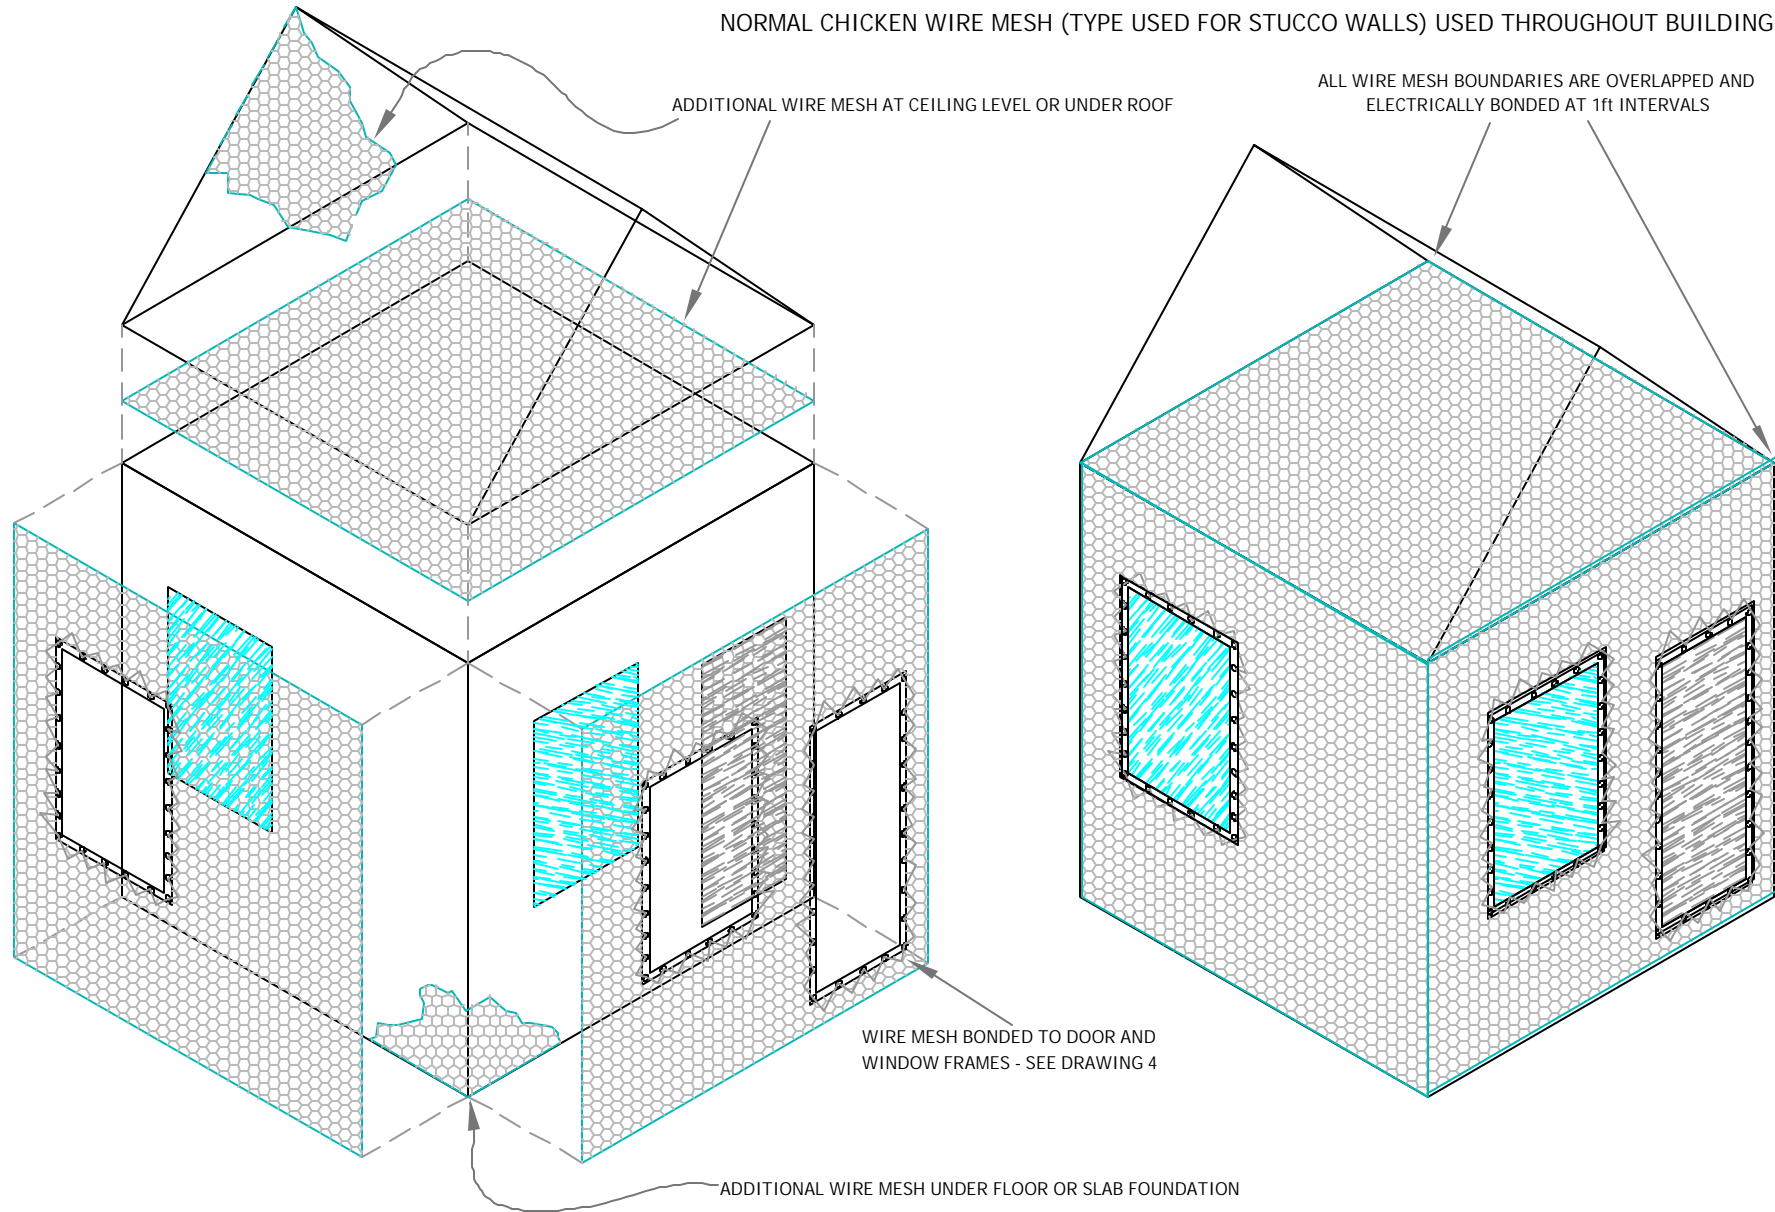

HATFIELD & DAWSON  
CONSULTING ENGINEERS


SIX DRAWINGS SHOWING  
THE SHIELDING OF A BUILDING  
WITH WIRE MESH

DRAWING NO.

2

DRAWN BY: BOB ALLEN  
FILE: GS\_install.dwg  
DATE: AUG 2002

EXTERIOR SHIELDING OF A  
BUILDING WITH WIRE MESH

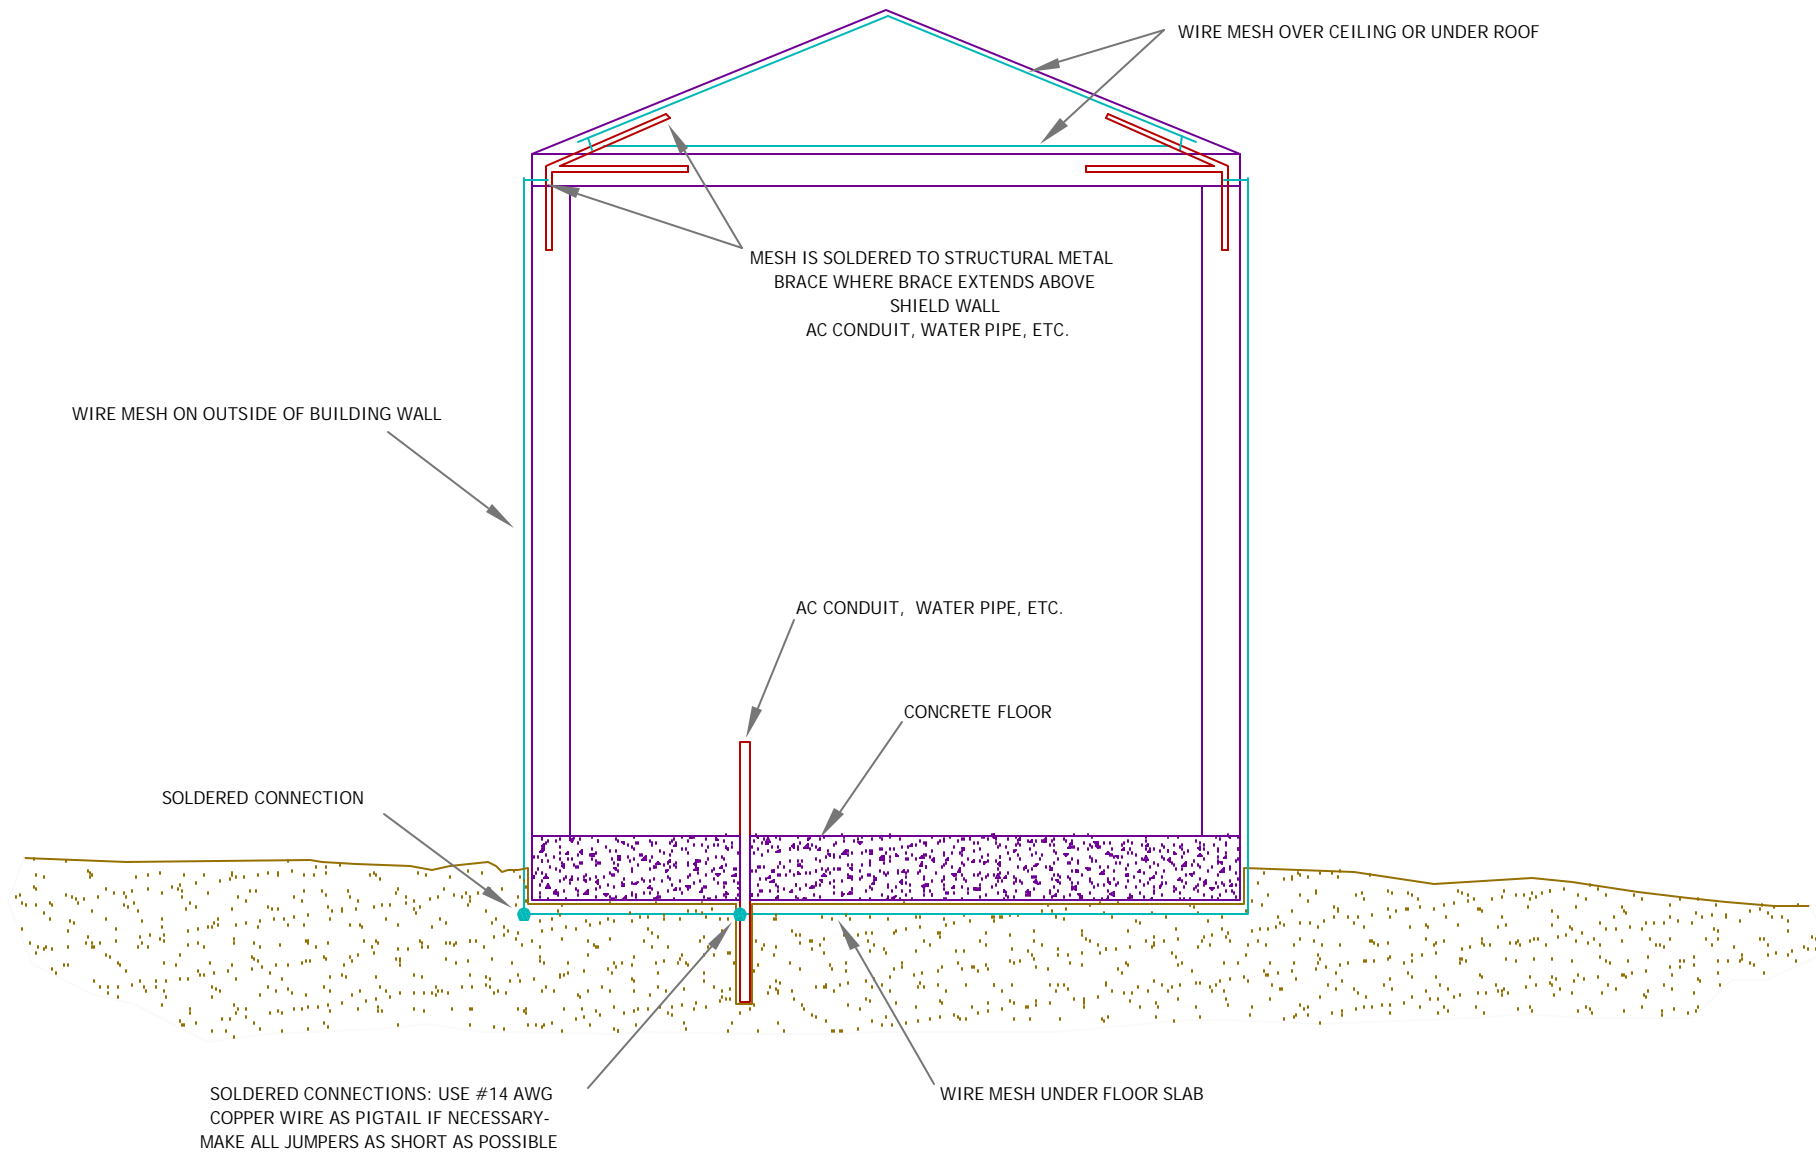

**HATFIELD & DAWSON**  
CONSULTING ENGINEERS


SIX DRAWINGS SHOWING  
THE SHIELDING OF A BUILDING  
WITH WIRE MESH

DRAWING NO.

3

DRAWN BY: BOB ALLEN  
FILE: GS\_install.dwg  
DATE: AUG 2002

BONDING METAL OBJECT  
PENETRATING WIRE MESH SHIELD  
WALL

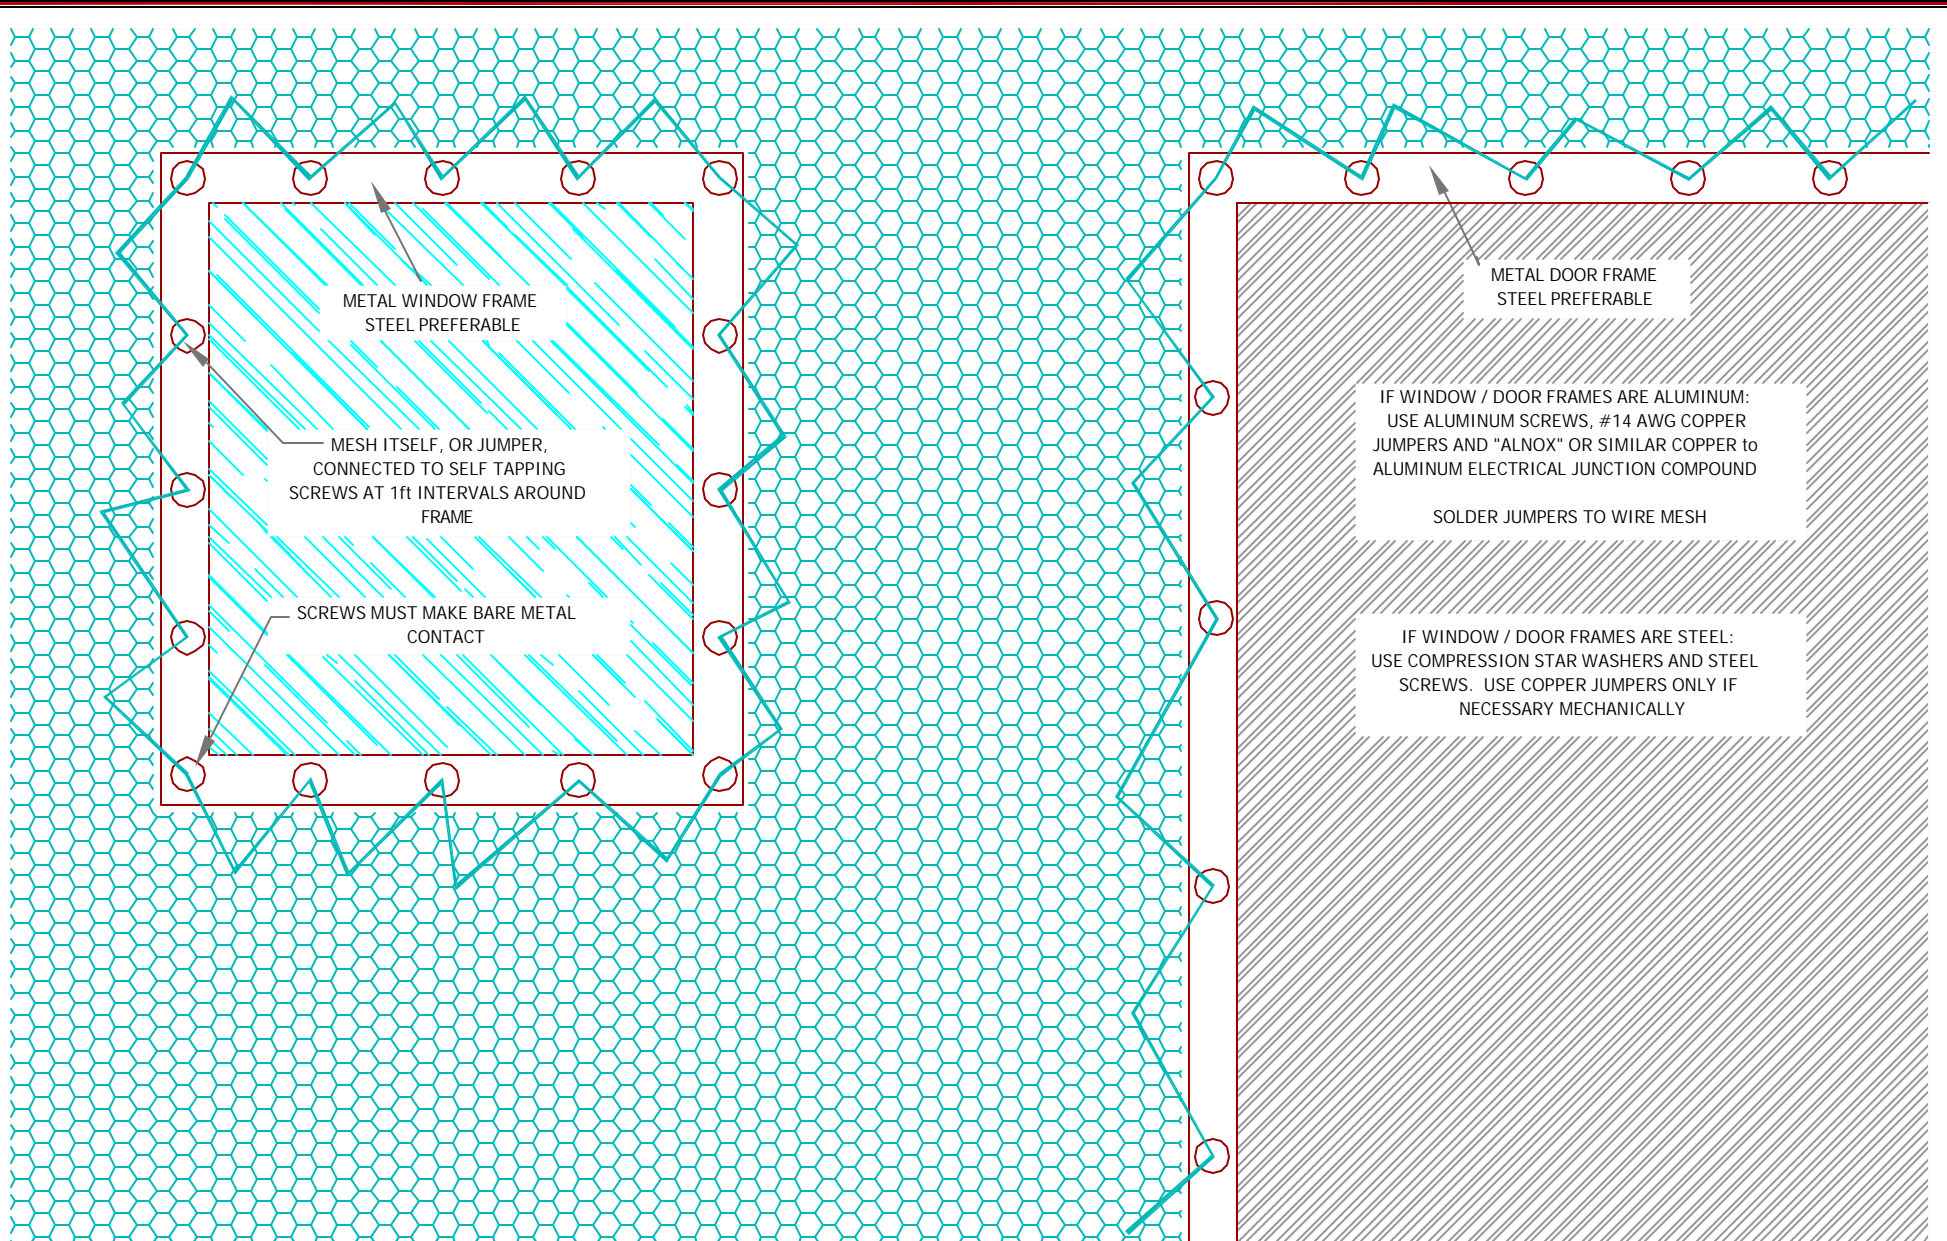

**HATFIELD & DAWSON**  
CONSULTING ENGINEERS


SIX DRAWINGS SHOWING  
THE SHIELDING OF A BUILDING  
WITH WIRE MESH

DRAWING NO.

4

DRAWN BY: BOB ALLEN  
FILE: GS\_install.dwg  
DATE: AUG 2002

BONDING WIRE MESH TO  
WINDOW AND DOOR FRAMES

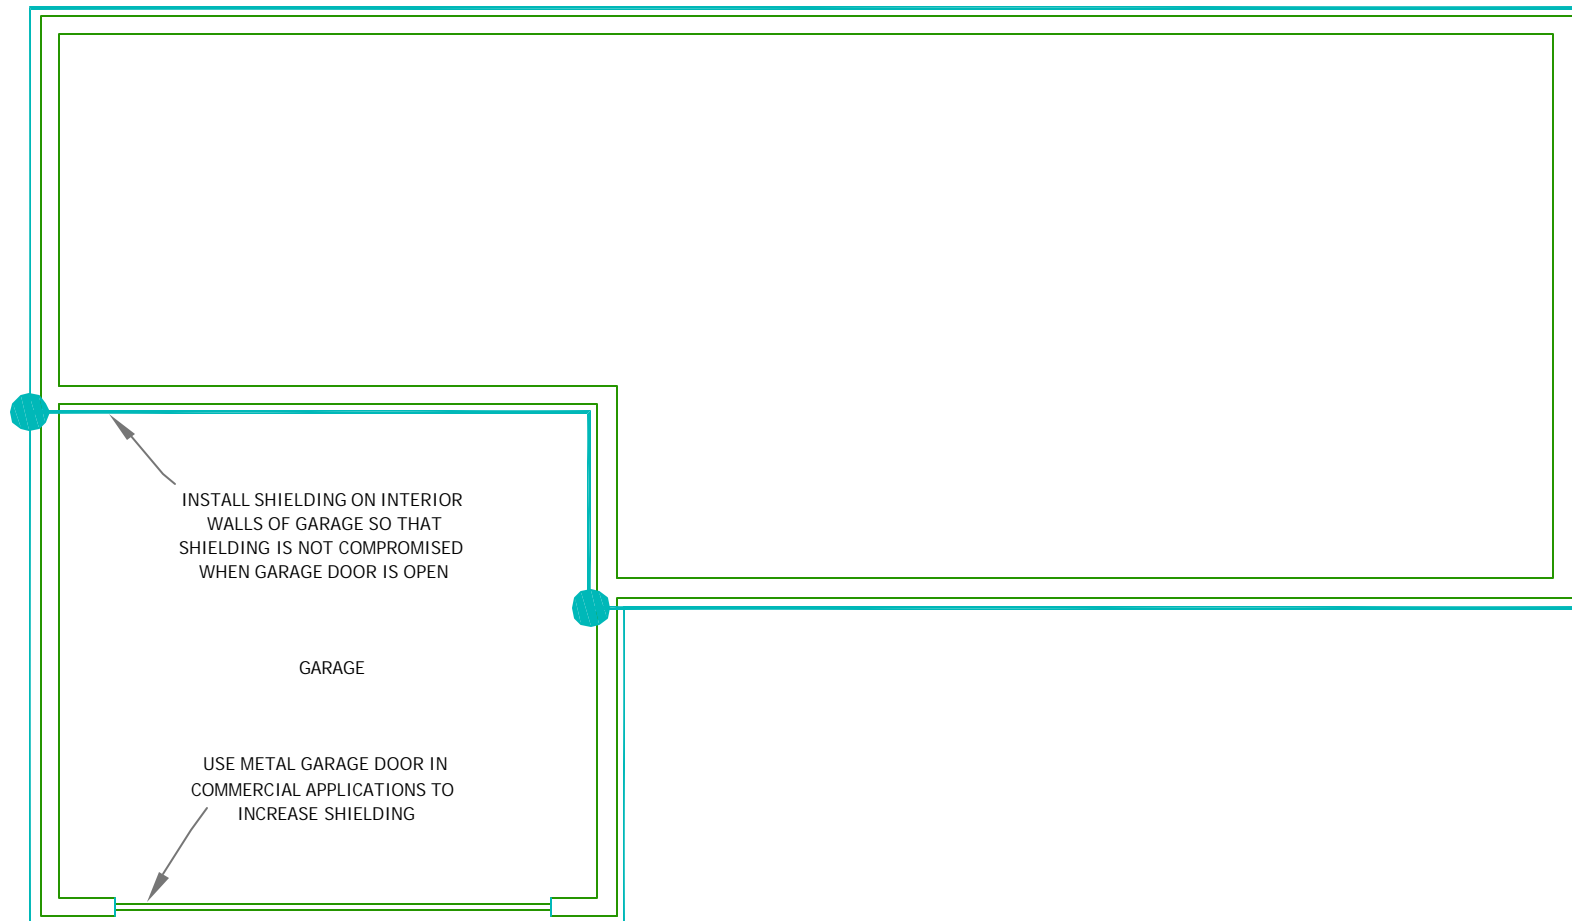

**HATFIELD & DAWSON**  
CONSULTING ENGINEERS


SIX DRAWINGS SHOWING  
THE SHIELDING OF A BUILDING  
WITH WIRE MESH

DRAWING NO.

5

DRAWN BY: BOB ALLEN  
FILE: GS\_install.dwg  
DATE: AUG 2002

MAINTAINING SHIELD INTEGRITY  
AROUND GARAGE DOOR OPENING

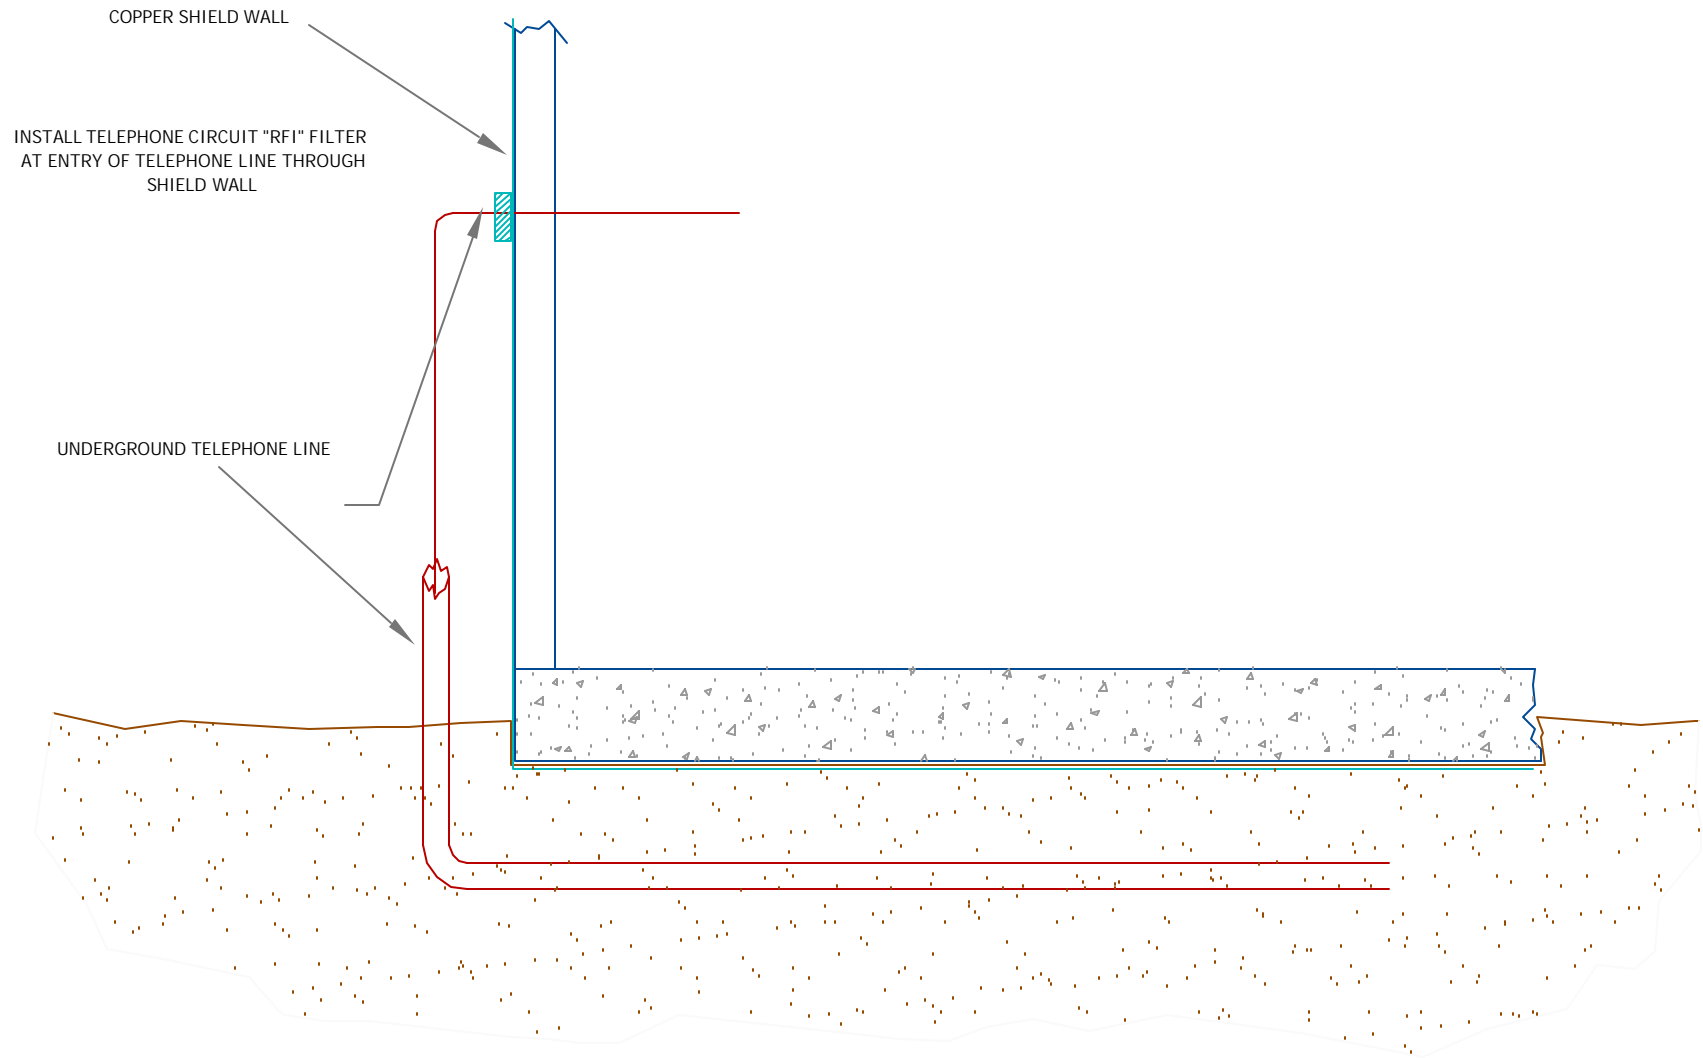

**HATFIELD & DAWSON**  
CONSULTING ENGINEERS

SIX DRAWINGS SHOWING  
THE SHIELDING OF A BUILDING  
WITH WIRE MESH

DRAWING NO.

6

DRAWN BY: BOB ALLEN  
FILE: GS\_install.dwg  
DATE: AUG 2002

PENETRATION OF TELEPHONE  
LINE THROUGH SHIELD WALL